



STEP/SEATING ARRANGEMENT USING THE 147mm RISER

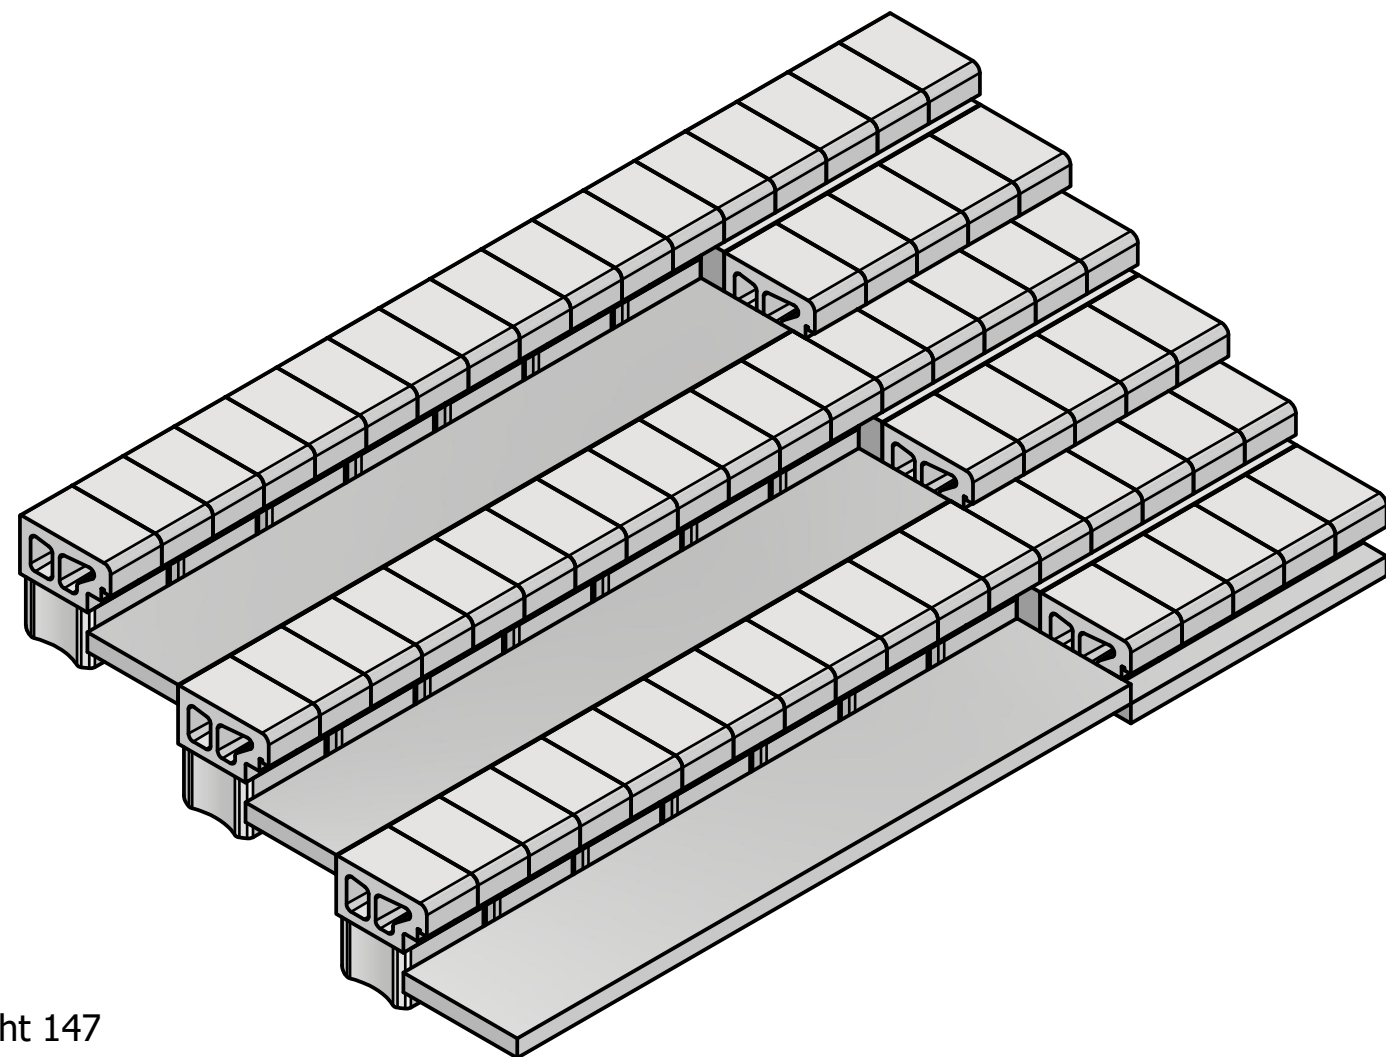

Step blocks & Seating blocks cavities must be closed with matching color cement mix

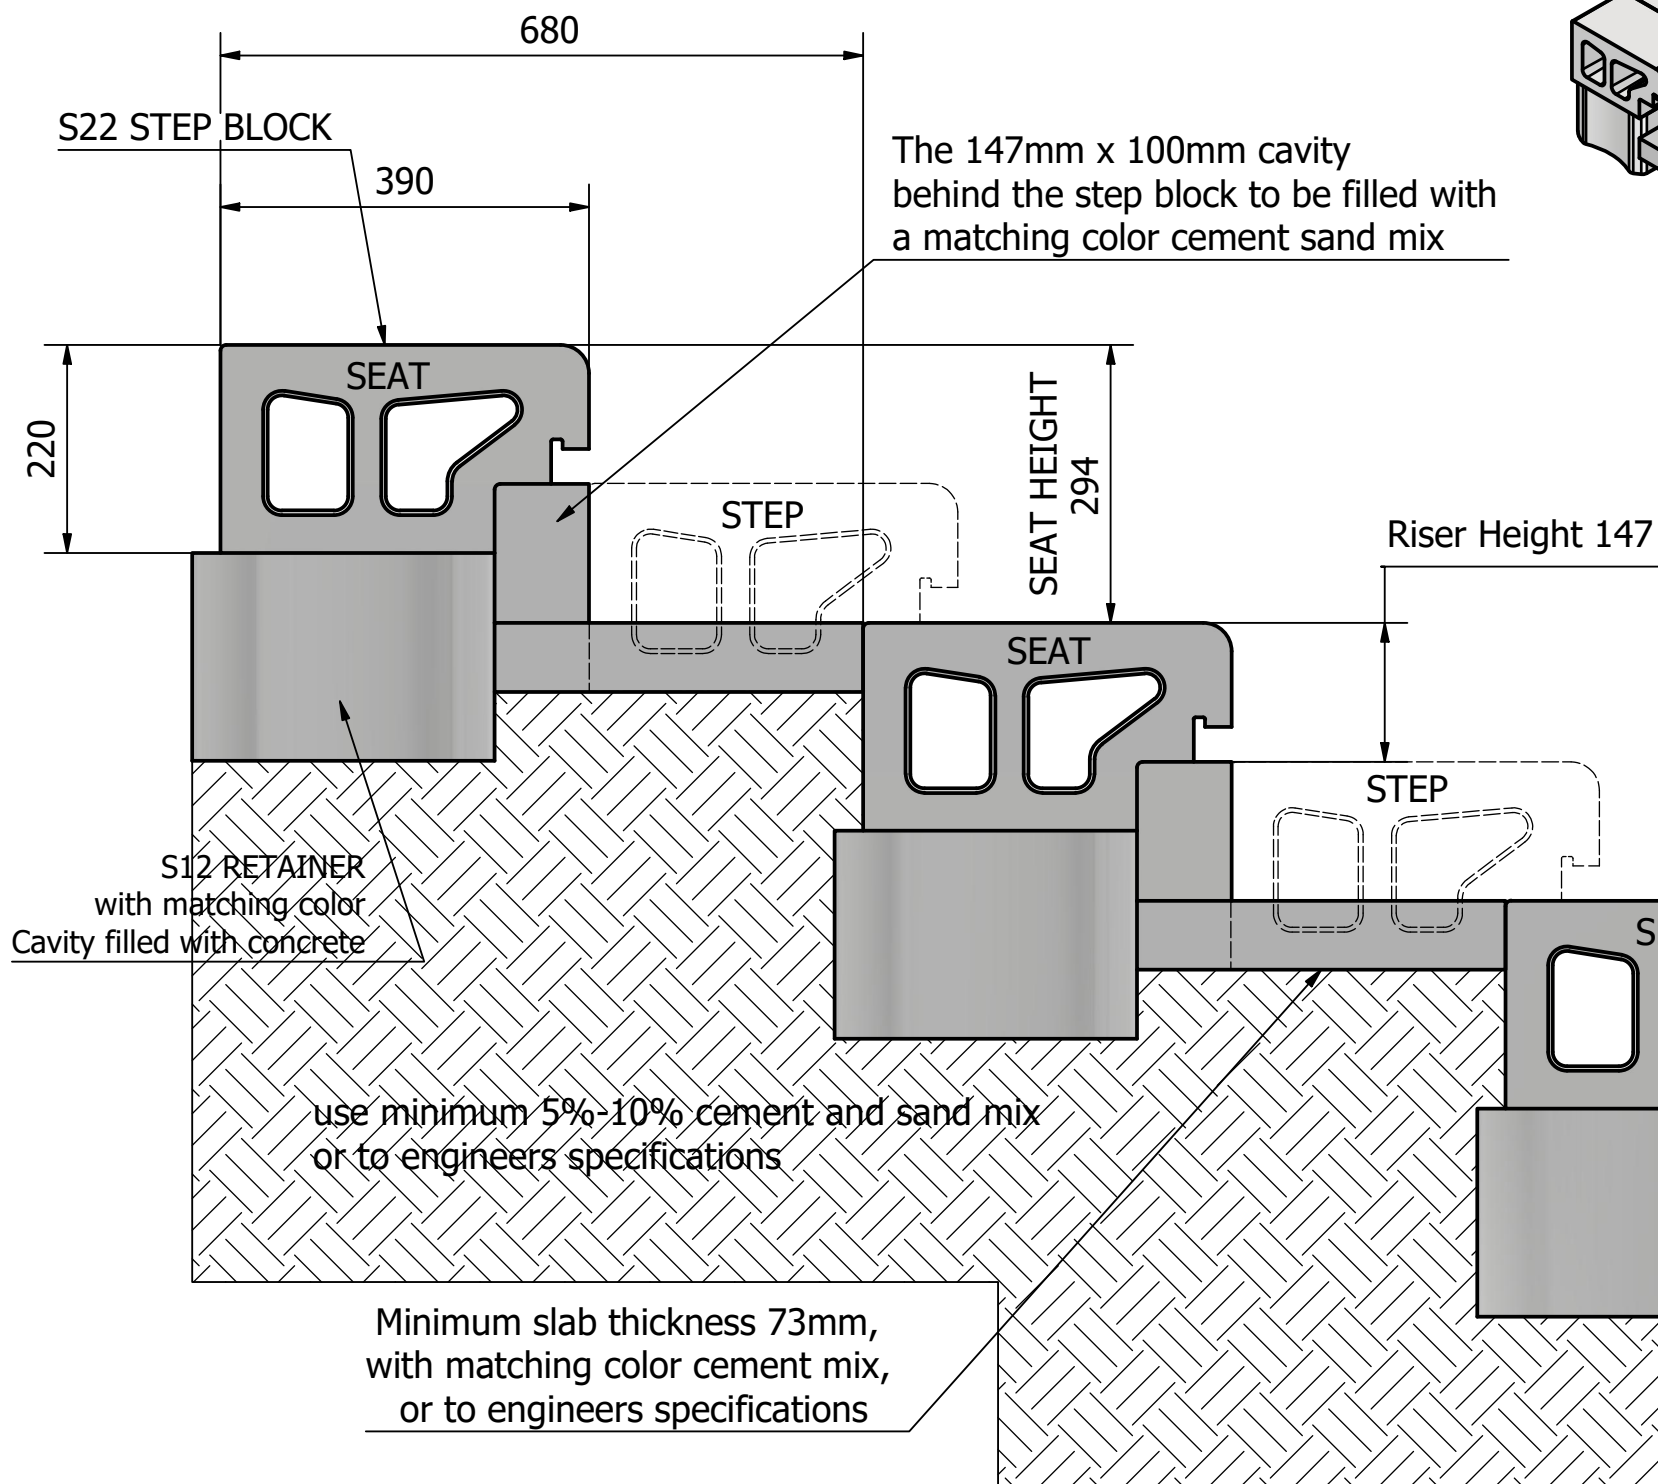